



Procurement Office
495 Upper Falls Blvd.
Rochester, NY 14605
Fax: 585-697-7164
WWW.ROCHESTERHOUSING.ORG

July 24, 2018

ADDENDUM 3

To: Potential Bidders


RE: Rochester Housing Authority,
Porch Replacements 54-56 Argo Park

See attached for the drawings for the roof. Bid opening 07/31/18@11:00 am


Acknowledgement:

I have received the above referenced Addendum #3 and have used it in the calculation/preparation of this bid.


Contractor

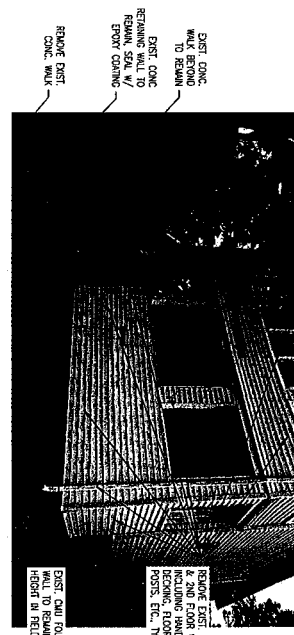


54-56 ARGO PK. DEMO PHOTO
NOT TO SCALE

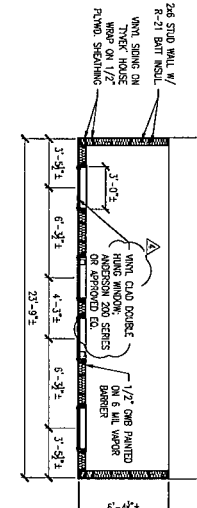


54-56 ARGO PK. 2ND FLOOR PLAN
1/4" = 1'-0"

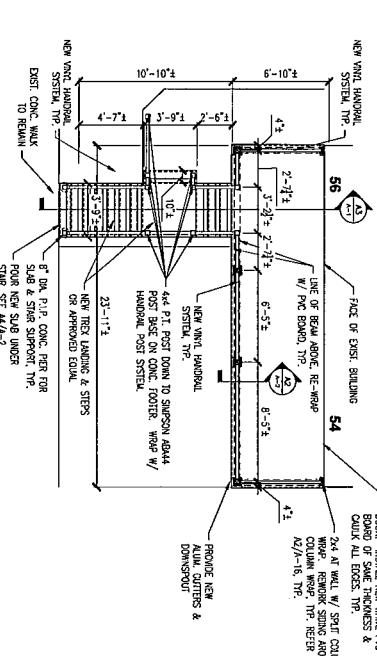

54-56 ARGO PK. 1ST FLOOR PLAN
1/4" = 1'-0"

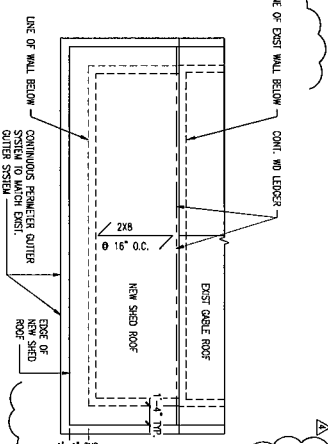

54-56 ARGO PK. PARTIAL ROOF PLAN
1/4" = 1'-0"

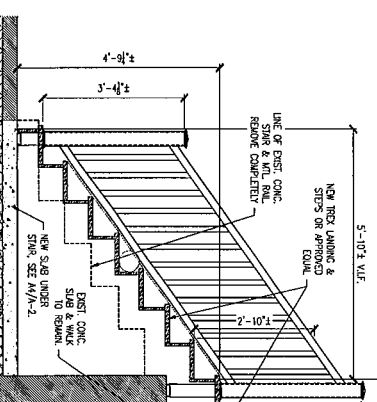

54-56 ARGO PK. SECT. / ELEV.
3/4" = 1'-0"

AECOM

PROJECT
Scattered Porch
Replacements
Vernon Square, ROCHESTER, NY

CLIENT
ROCHESTER HOUSING
AUTHORITY
ROCHESTER, NY 14611-2200

CONSULTANT
AECOM
200 West Commerce St., Suite 400
Rochester, New York 14602
Tel: (716) 555-5245 Fax
www.aecom.com

RESTORATION

ISSUE/REVISION	DATE	BY	APP'D
1	2018-07-23	ADDITIONAL	BT
2	2018-05-15	BD	DOUGLAS
3	2017-04-14	CONC	DOUGLAS
4	2017-04-14	SCHEMATIC	DOUGLAS
5	2017-04-14	SCHEMATIC	DOUGLAS
6	2017-04-14	SCHEMATIC	DOUGLAS

KEY PLAN

PROJECT NUMBER
WFO #157260 / AECOM 06551968
SHEET TITLE
54-56 ARGO PK FLOOR &
DEMO PLANS & SECT. / ELEV.
SHEET NUMBER
A-1