



**Procurement Office**  
675 West Main Street  
Rochester, NY 14611  
585-697-3625  
Fax: 585-697-7164  
[WWW.ROCHESTERHOUSING.ORG](http://WWW.ROCHESTERHOUSING.ORG)

April 22, 2014

To: Contractors

RE: Rochester Housing Authority,  
**Parliament Arms Sidewalk and Stoop Replacement**

**ADDENDUM #1**

See attached 4 pages including cover page.

**Acknowledgement:**

**I have received the above referenced Addendum #1 and have used it in the calculation/preparation of this bid.**

\_\_\_\_\_  
Contractor

**THIS MUST BE SUBMITTED WITH YOUR BID SUBMISSION**  
**FAILURE TO DO SO MAY RENDER YOUR BID INVALID.**

**Rochester Housing Authority  
Parliament Arms Sidewalk Replacement Project  
HUNT 2285.020**

**ADDENDUM NO. 1**

**April 21, 2014**

The following Addendum (Addenda) shall be considered a part of the contract documents prepared by HUNT ENGINEERS, ARCHITECTS & LAND SURVEYORS, P.C. dated March 27, 2014.

**Project Manual Sections Issued by this Addendum:**

**None**

**Drawings Issued by this Addendum:**

**AD-L1 - ENTRANCE DRIVE SIDEWALK**

**AD-L2 - LANDSCAPING**

**Revisions to Drawings:**


**ITEM AD 1-1 Refer to Drawing L2.0 - "SIDEWALK IMPROVEMENT PLANS"**

**Amend** new entrance drive sidewalk location to be installed approximately one (1) foot from edge of existing entrance drive. New asphalt patching to match existing shall be laid between existing entrance drive new sidewalk as shown on attached drawing AD-L1, issued with this addendum.

**ITEM AD 1-2 Refer to Drawing L3.0 - "SITE DETAIL"**


**Add** detail as shown on attached drawing AD-L2, issued with this addendum. Existing scalloped landscape edging to be removed in its entirety. Existing grade to begin approximately two (2) inches down from top of sidewalk and return to existing grade approximately one (1) foot away from edge of sidewalk. Landscaping changes to occur in all landscaping beds and along all sidewalks (both those being replaced and those to remain.)


End of Addendum No. 1

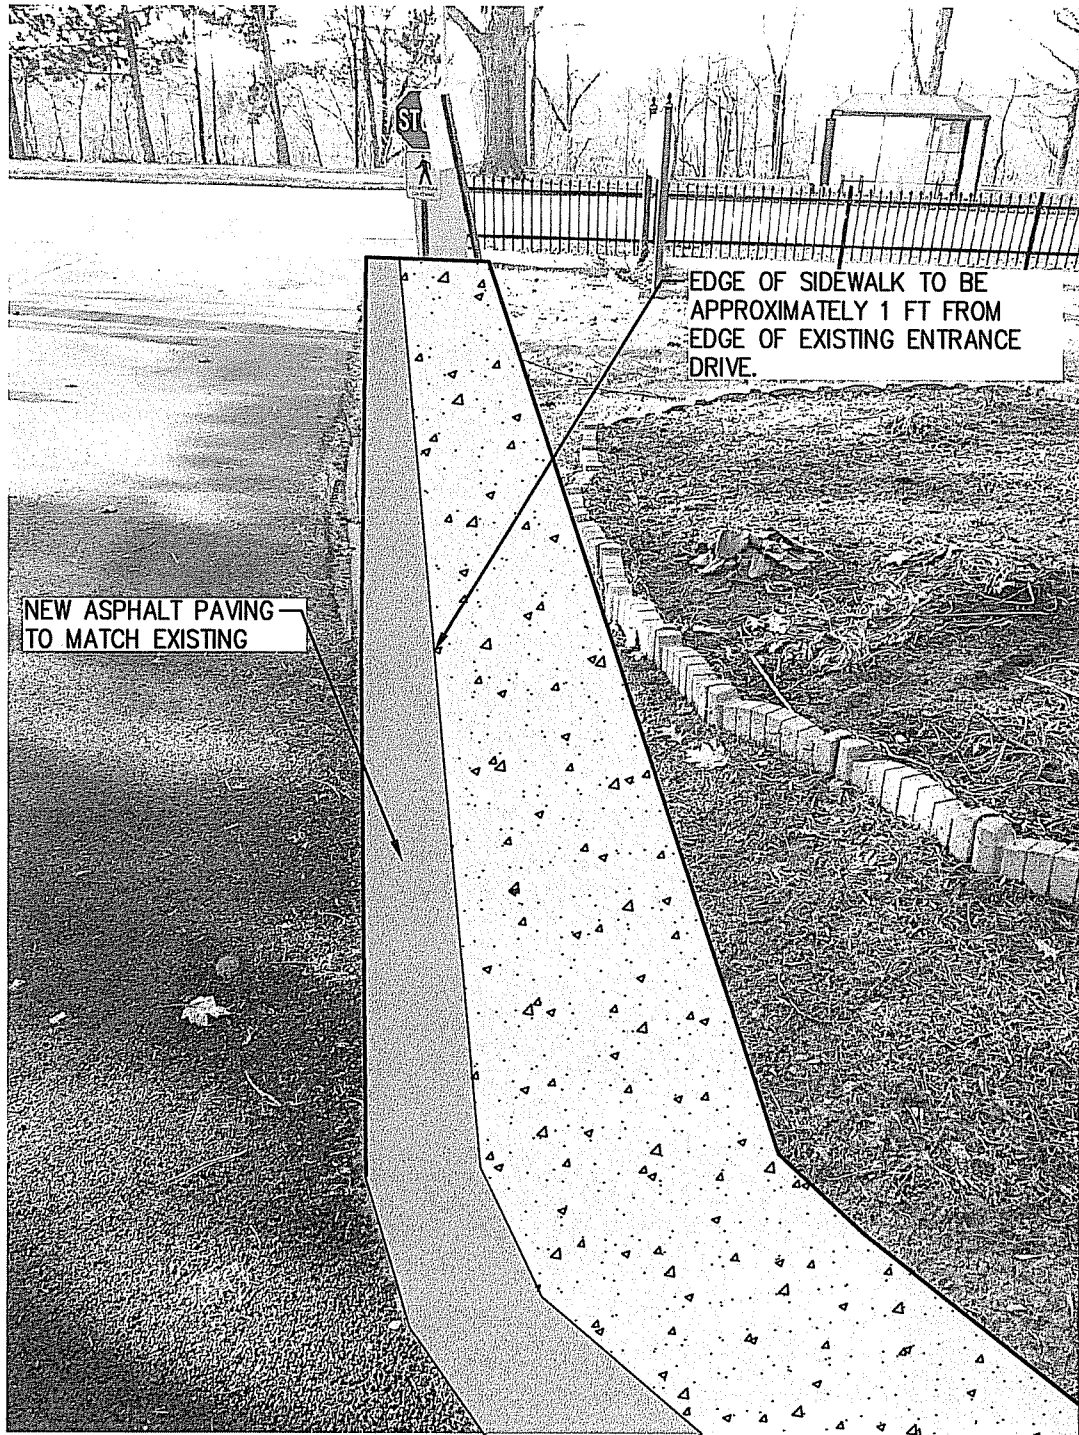

**NOTES:**

1. CONTRACTOR TO BEGIN NEW SIDEWALK APPROXIMATELY 1 FT. FROM EDGE OF EXISTING ENTRANCE DRIVE. AREA BETWEEN NEW SIDEWALK AND EXISTING DRIVE TO BE PATCHED WITH FULL DEPTH ASPHALT PAVING TO MATCH EXISTING

<p><b>ADDENDUM 1 - ENTRANCE DRIVE SIDEWALK</b></p>	<p style="writing-mode: vertical-rl; transform: rotate(180deg);">Copyright © 2014</p>  <p><b>HUNT</b> ENGINEERS ARCHITECTS SURVEYORS</p> <p>4 COMMERCIAL STREET SUITE 300, 3RD FLOOR ROCHESTER, N.Y. 14614 585 - 327 - 7950 FAX - 327 - 7949</p> <p>HORSEHEADS, NY      ROCHESTER, NY      TOWANDA, PA</p>	<p><b>AD-L1</b></p>
<p><b>ROCHESTER HOUSING AUTHORITY SIDEWALK REPLACEMENT</b></p> <p>2120 ST. PAUL ST., CITY OF ROCHESTER, MONROE COUNTY, NY</p>		<p>DATE : 04/21/2014</p> <p>PROJECT NO: 2285.020</p>

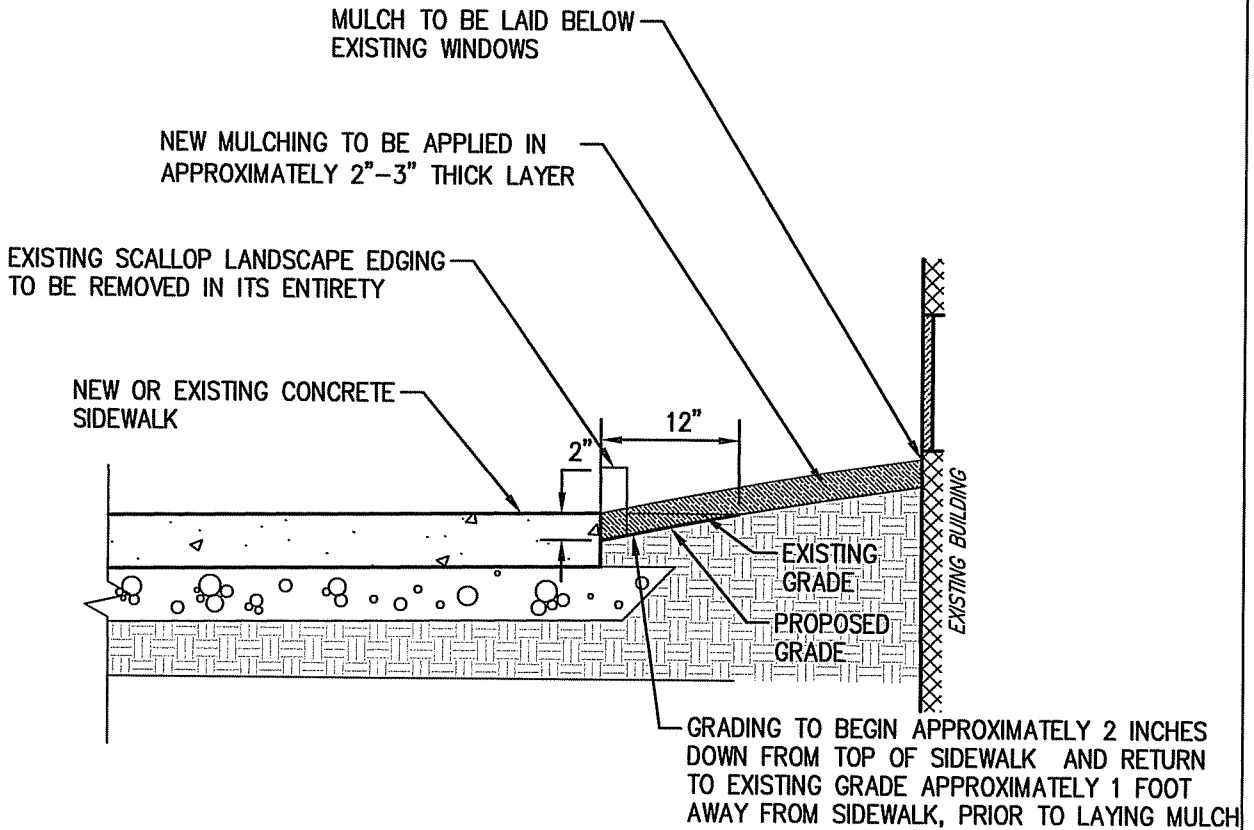

**1 LANDSCAPE EDGING AND MULCHING**  
 SCALE: N.T.S.

**NOTES:**

1. CONTRACTOR TO REMOVE ALL EXISTING SCALLOPED LANDSCAPE EDGING ALONG SIDEWALKS AND LANDSCAPE BEDS.
2. NEW MULCHING TO BE APPLIED AT A DEPTH OF APPROXIMATELY 2"–3" IN ALL LANDSCAPED AREAS ADJACENT TO NEW OR EXISTING SIDEWALK.

**ADDENDUM 2 - LANDSCAPING**

**ROCHESTER HOUSING AUTHORITY  
 SIDEWALK REPLACEMENT**

2120 ST. PAUL ST., CITY OF ROCHESTER, MONROE COUNTY, NY

Copyright © 2014



4 COMMERCIAL STREET  
 SUITE 300, 3RD FLOOR  
 ROCHESTER, N.Y. 14614  
 585 • 327 • 7950  
 FAX • 327 • 7949

HORSEHEADS, NY

ROCHESTER, NY

TOWANDA, PA

**AD-L2**

DATE :  
 04/21/2014

PROJECT NO:  
 2285.020