



Procurement Department  
675 West Main Street  
Rochester, NY 14611  
585-697-6182  
procurementRHA@rochesterhousing.org

**IFB113093 Kennedy Tower Window Replacement**

**ADDENDUM NO. 1**

November 22, 2016

**This Addendum consists of four (4) pages. This Acknowledgement and three (3) pages of specifications.**

Acknowledgement:

I have received this Addendum # 1 and have used it in the calculation/preparation of this proposal.

\_\_\_\_\_ Firm

This acknowledgement must be submitted with your  
proposal or it may be rendered invalid.



**Rochester Housing Authority**  
**Kennedy Tower Window and Metal Panel Replacement**  
**HUNT 2285-046**

The following Addendum (Addenda) shall be considered a part of the contract documents prepared by HUNT ENGINEERS, ARCHITECTS & LAND SURVEYORS, P.C. dated November 10, 2016.

**Architectural ADDENDUM No. 1**

**Date: November 22, 2016**

**Clarifications issued by this Addendum:**

None

**Drawings issued by this Addendum:**

None

**Specifications issued by this Addendum:**

**ITEM AD1-1**    **ADD-Section 12 49 10 Horizontal Louver Blinds**

**Revision to Specifications issued by this Addendum:**

None

**Revisions to Drawings issued by this Addendum:**

**ITEM AD1-2**    Refer to Drawing A3.2 WINDOW DETAILS Detail 7  
**ADD "INSTALL HORIZONTAL LOUVER BLINDS..."**

**End of Addendum**

SECTION 12 49 10  
HORIZONTAL LOUVER BLINDS

PART I -GENERAL

1.1 SECTION REQUIREMENTS

- A. Submittals: Product Data and color Samples.
- B. Provide blinds passing NFPA 701.
- C. Extra Materials: Deliver to Owner full-size blind units equal to 5 percent of amount installed, packaged with protective covering for storage.
- D. Blinds to be located at all dwelling unit windows.

PART 2 - PRODUCTS

2.1 HORIZONTAL LOUVER BLINDS

- A. Century Blinds Inc. 2" "Fauxwood Wood Tones" faux wood blinds (or approved equal).
  - a. Color: Driftwood 12, or owner approved color.
- B. Louver Material: moisture resistant composite
- C. Louver Width: 2 inch
- D. Tilt Operation: Cord Tilt
- E. Headrail Mounting: Ceiling mounted utilizing tapcons for secure anchoring into concrete ceiling.

PART 3 - EXECUTION

3.1 INSTALLATION

- A. Install blinds level, plumb, and located not closer than 1 inch (25 mm) to interior face of glass lites at the interior portion of the window opening between the jambs.
- B. Isolate metal parts from concrete or mortar to prevent galvanic action. Use tape or another method recommended by manufacturer.
- C. Install at all window locations within dwelling units.

END OF SECTION

DRAWN BY: BJB  
 CHECKED BY: AMW  
 DATE: 1/12/2016  
 SCALE: 1/2" = 1'-0"

\*Unauthorized Alteration  
 Or Addition To Plans  
 Without The Written  
 Consent Of The  
 Designer Is A Violation Of  
 Section 2209 Of The New  
 York State Education Law.  
 Copyright: 2011

607-358-1000  
 FAX 358-1800  
 ENGINEERS-ARCHITECTS-SURVEYORS  
 AIRPORT CORPORATE PARK, 100 HUNT CENTER, HORSEHEADS, N.Y. 14845




HEAD DETAIL - HORIZONTAL BLINDS  
 KENNEDY TOWER - WINDOW & PANEL REPL.  
 ROCHESTER HOUSING AUTHORITY  
 666 PLYMOUTH AVE., ROCHESTER, NY 14608

AD-A1

PROJECT NO:  
 2285-C46

NOTE: REFER TO DRAWING A3.1

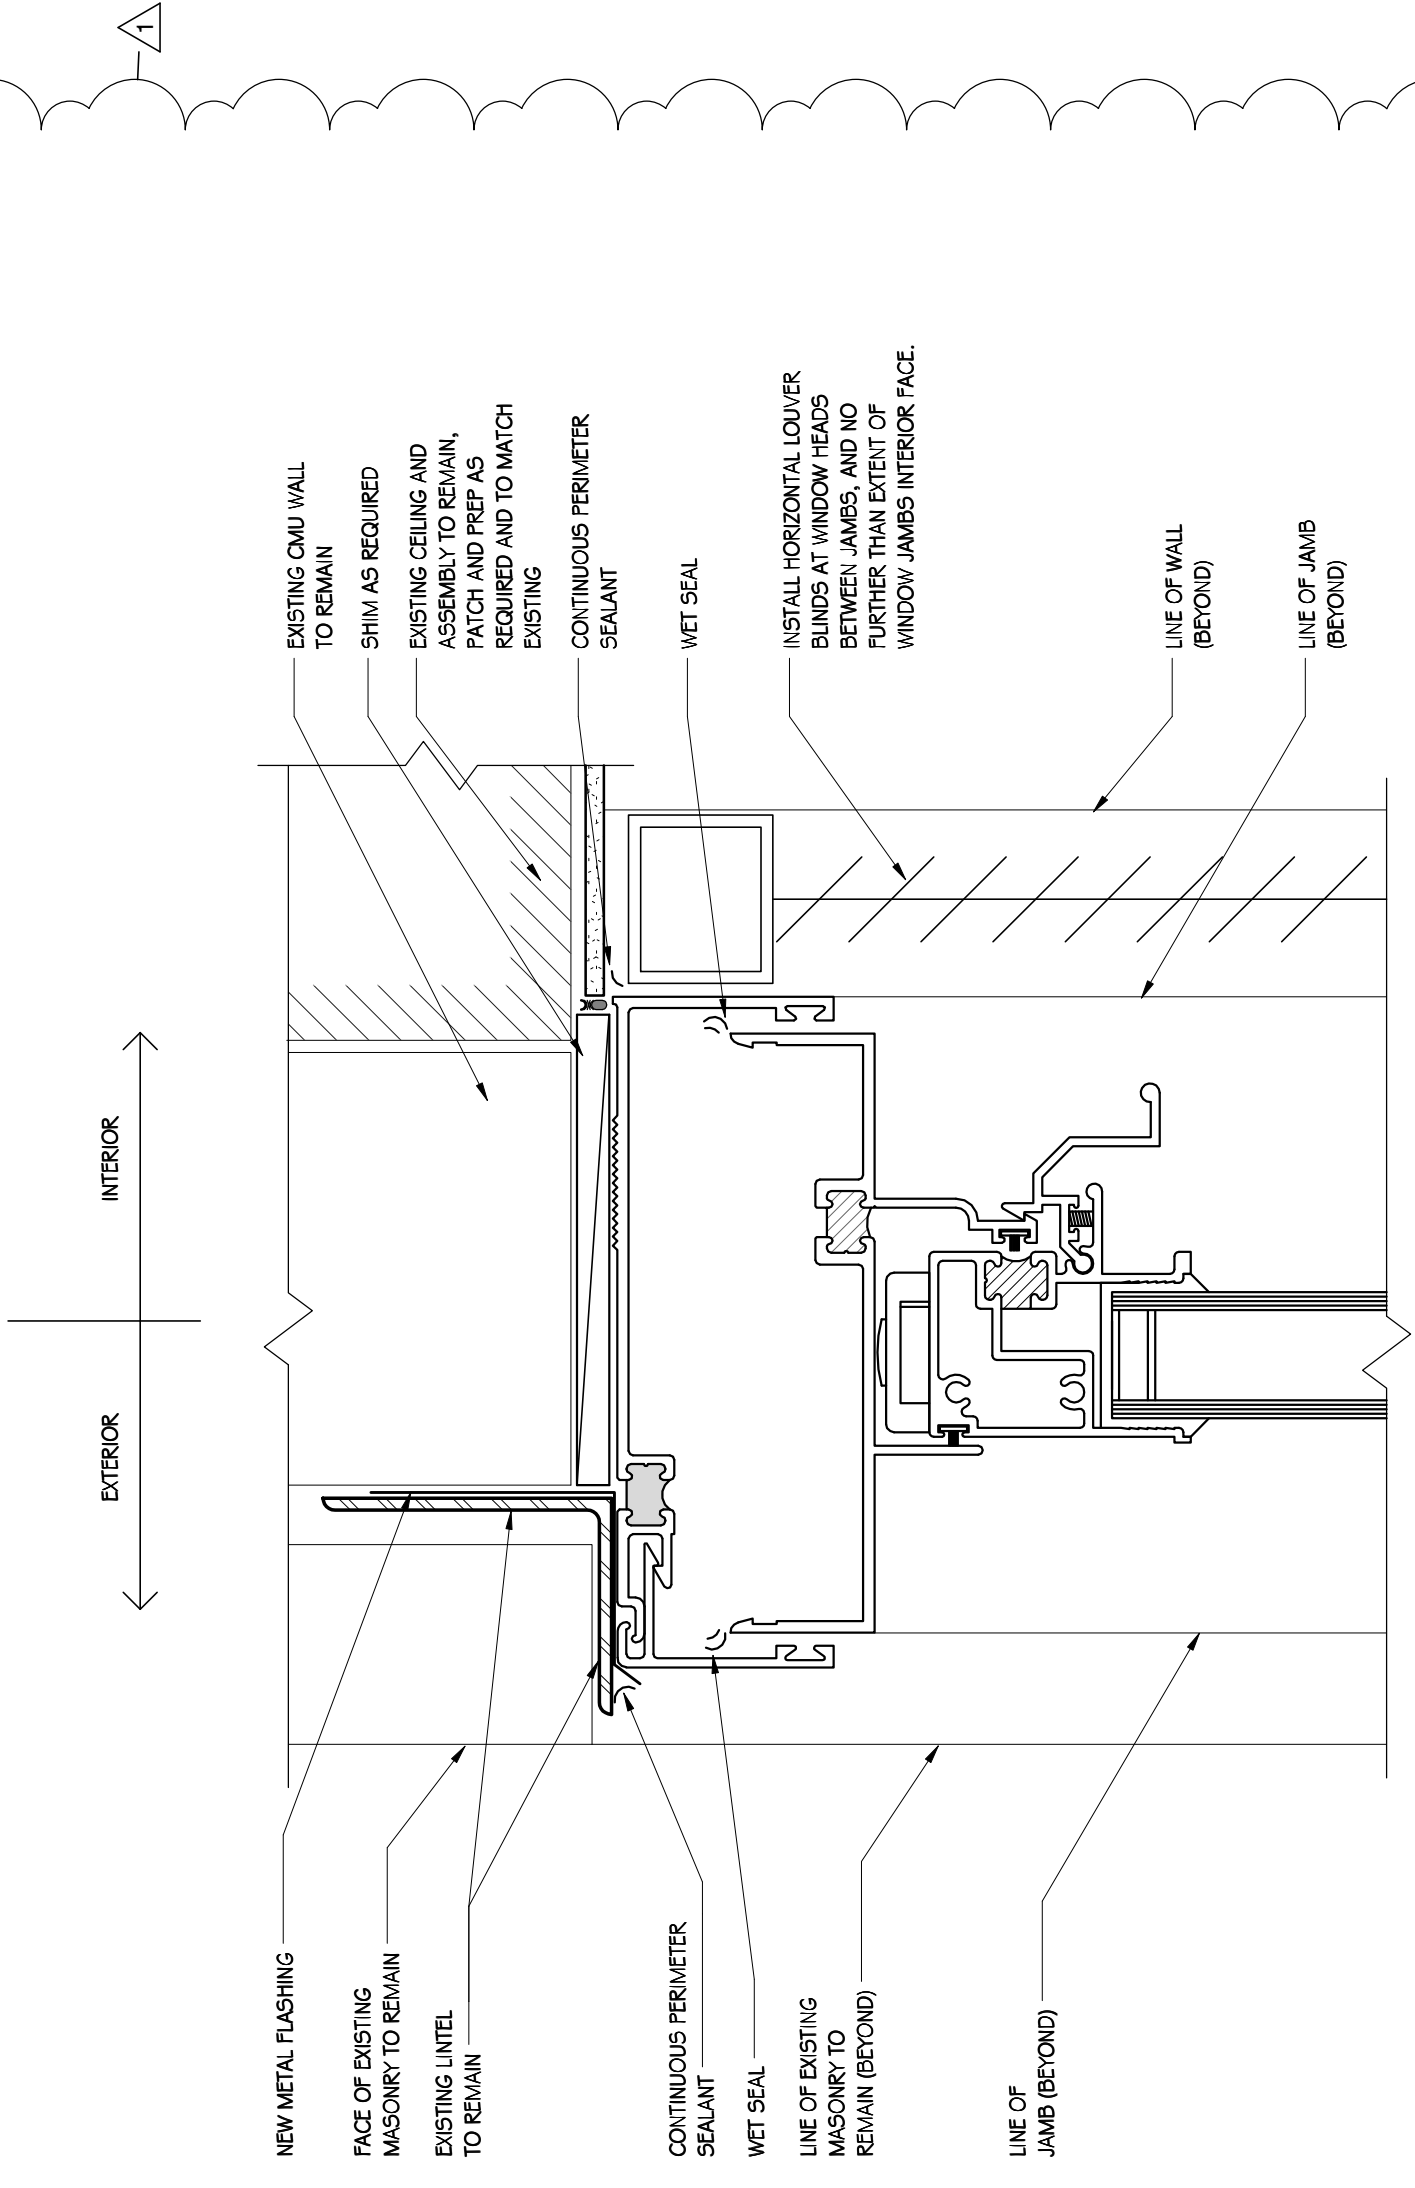

1 HEAD DETAIL  
 1 1/2" = 1'-0"