


C:\USERS\SVEN.OVALL\ONE DRIVE - GPRS (1)\PROJECTS\594477\594477_EX01.DGN

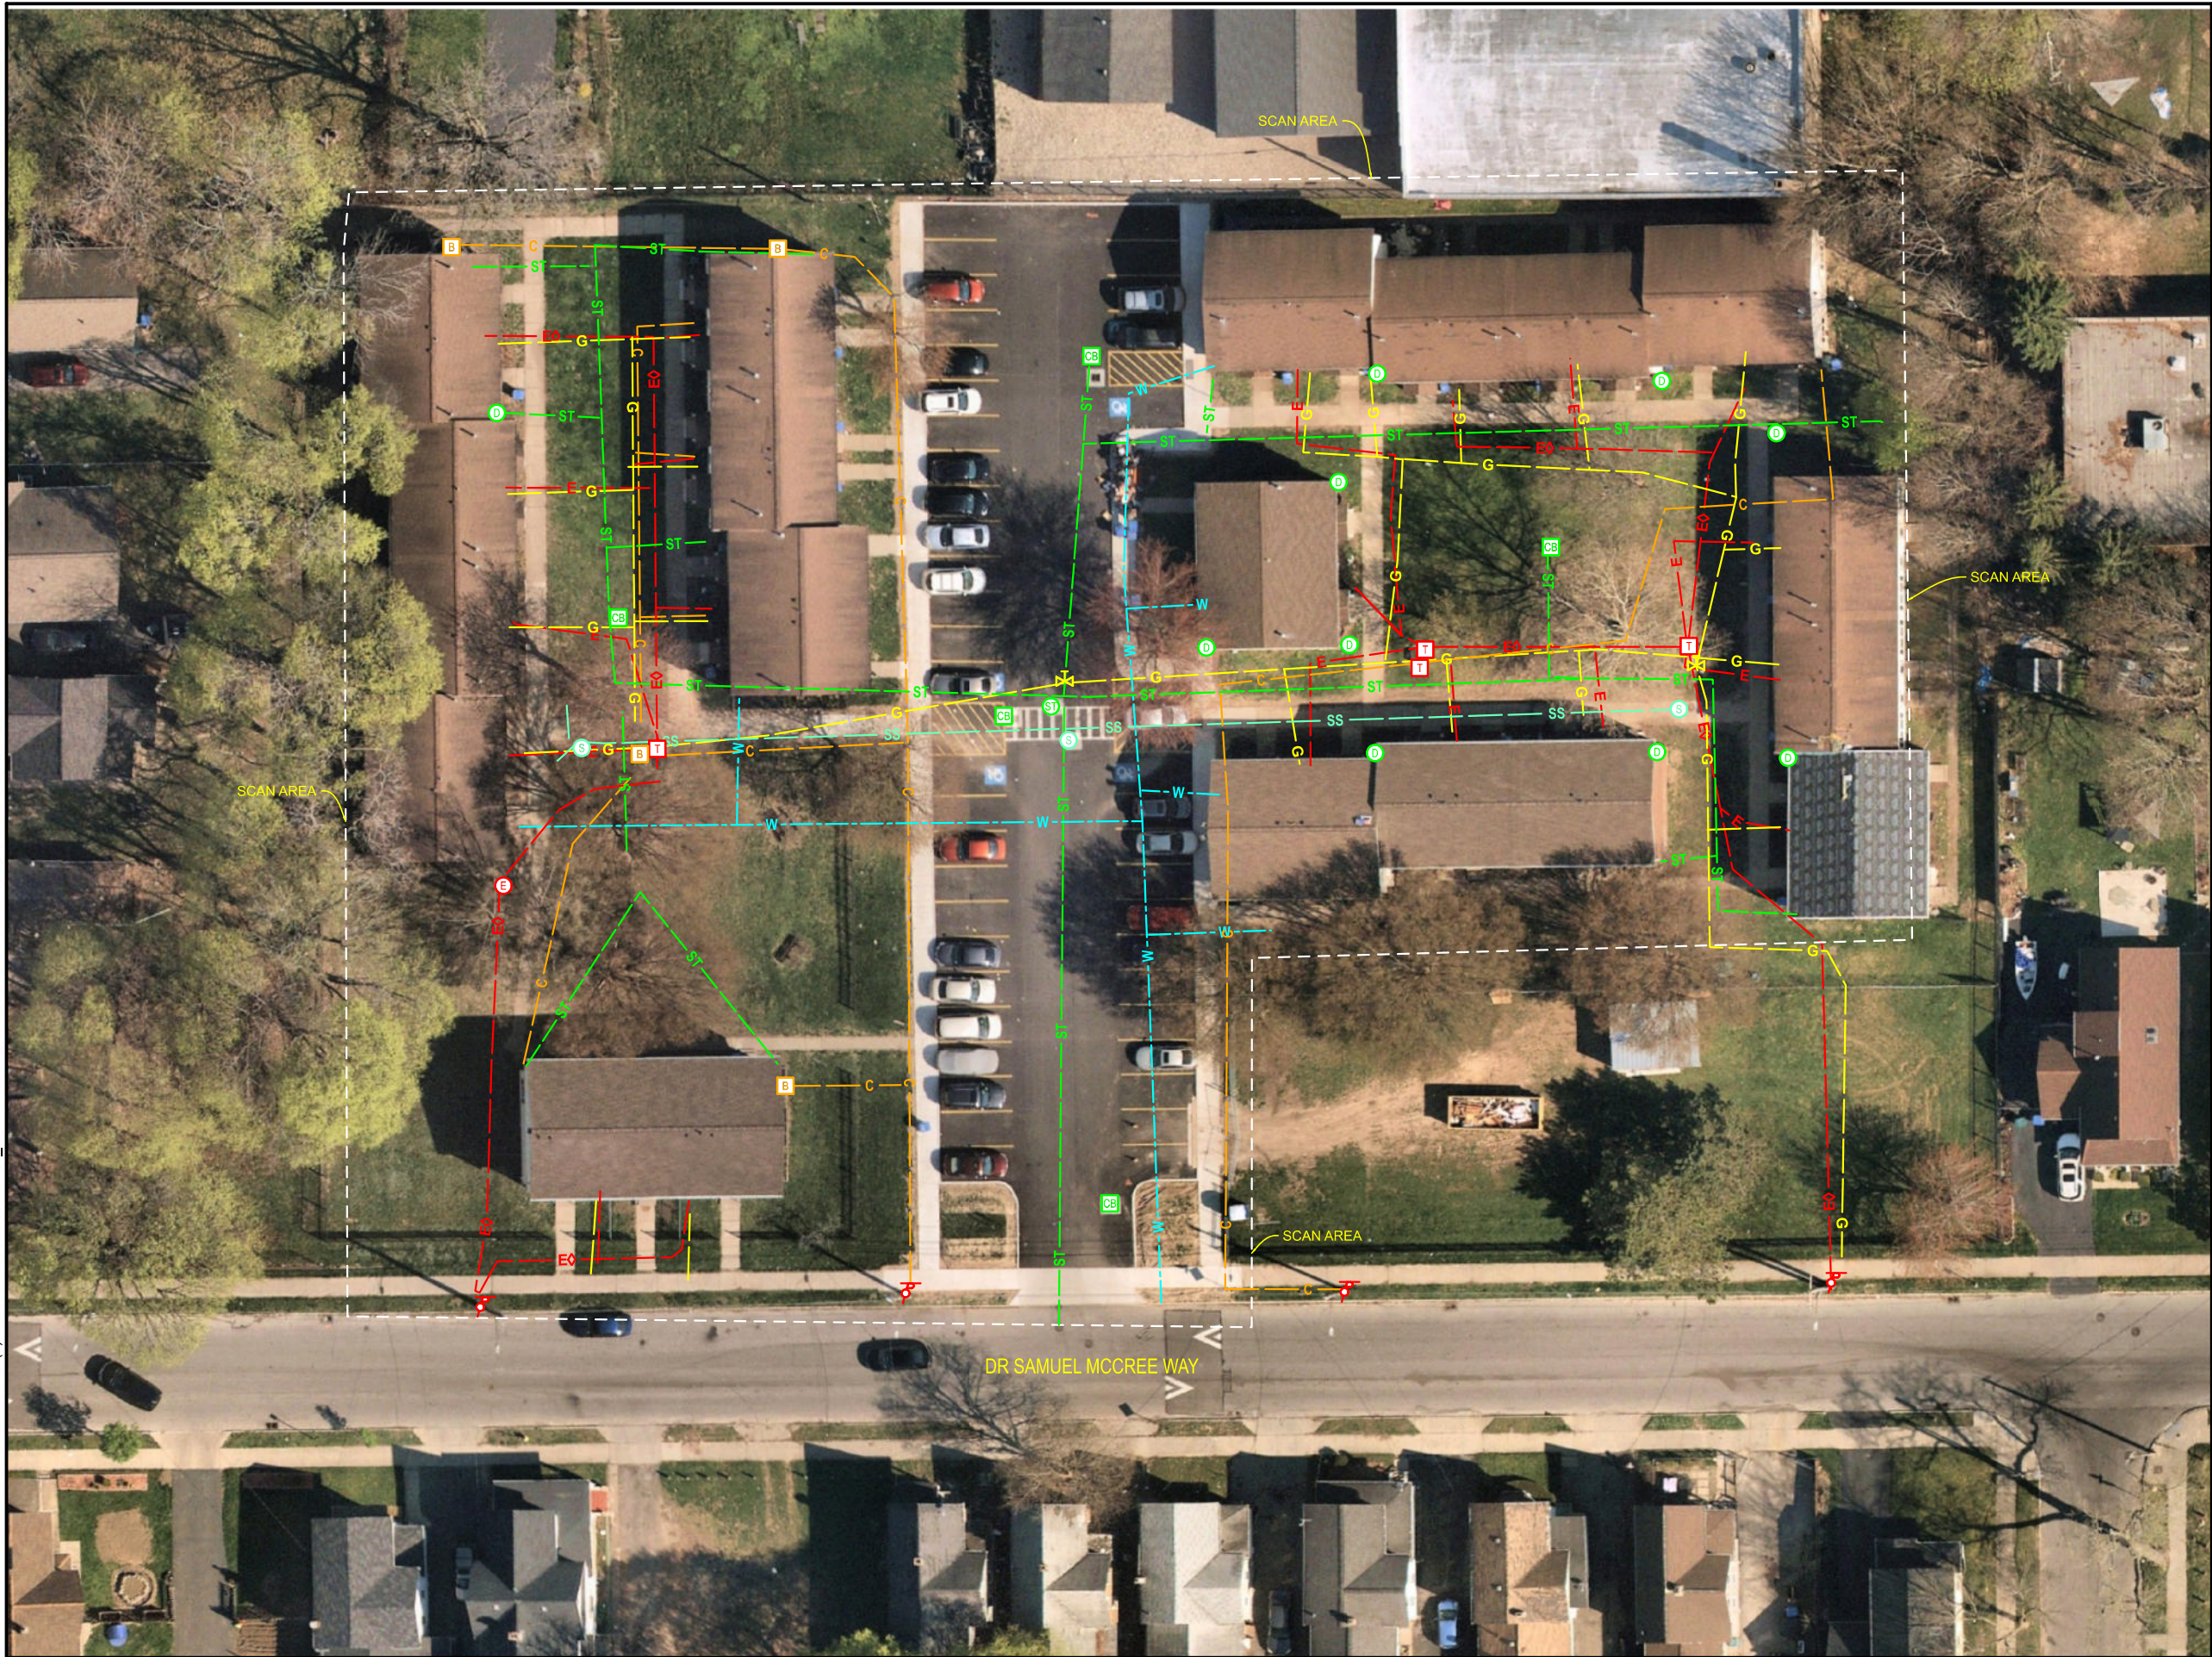


DISCLAIMER

1. THIS DRAWING IS OUTPUT CREATED DIRECTLY FROM DATA COLLECTED IN THE FIELD. IT IS INTENDED TO DOCUMENT MARKINGS AND COMMENTS COLLECTED BY GROUND PENETRATING RADAR SYSTEMS (GPRS, LLC) ON THE DATE OF FIELD WORK.
2. GPRS DOES NOT PROVIDE GEOPHYSICAL, GEOLOGICAL, LAND SURVEYING, OR ENGINEERING SERVICES. GPRS IS NOT A LICENSED LAND SURVEYOR. THIS PDF IS NOT A LAND SURVEY AND MAY NOT BE RELIED ON OR USED FOR ANY PURPOSES EXCEPT AS EXPRESSLY STATED HEREIN.
3. GPRS CANNOT GUARANTEE IT WILL BE ABLE TO LOCATE ALL UTILITIES OR OTHER SUBSURFACE FEATURES ON SITE, ALL FINDINGS ARE SUBJECT TO THE TERMS AND CONDITIONS THAT CAN BE VIEWED WITH THE LINK: <https://gpr-radar.com/terms-conditions>
4. AERIAL IMAGERY IS SOMETIMES SHIFTED, OUTDATED, OR INACCURATE WHILE THE LINE AND POINT DATA REMAIN AS COLLECTED IN THE FIELD. AN EFFORT IS MADE TO BETTER ALIGN THE IMAGE WHEN CAD IS ORDERED. HOWEVER, THE IMAGERY PLACEMENT SHOULD BE CONSIDERED APPROXIMATE.
5. FOR ADDITIONAL INFORMATION REGARDING FINDINGS AND EQUIPMENT USED, SEE THE "JOB SUMMARY REPORT" AS WELL AS OTHER SUBMITTALS INCLUDED IN THE SUBMITTAL LETTER SENT VIA EMAIL FOLLOWING COMPLETION OF FIELD WORK.
6. PRIVATE UTILITY LOCATING IS NEVER A REPLACEMENT FOR ONE CALL/811 SERVICES, STATE LAW REQUIRES 811 TO BE CALLED PRIOR TO ANY AND ALL EXCAVATION ACTIVITIES.

LEGEND

- | | |
|----------------|-----------------|
| --- SCAN AREA | G GAS |
| C COMM | SS SANITARY |
| E ELECTRICAL | ST STORM |
| E0 ELEC DUCT | W WATER |
| B COMM BOX | S SAN MANHOLE |
| E ELEC MANHOLE | CB CATCH BASIN |
| T TRANSFORMER | SM STRM MANHOLE |
| UTILITYPOLE | D ROOFDRAIN |
| ⚡ GAS VALVE | |

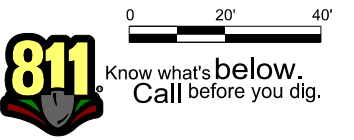

GPRS IS NOT AFFILIATED WITH 811 BUT DOES RECOMMEND THAT THE SERVICE IS USED ON EVERY PROJECT IN ADDITION TO OUR OWN. SEE NOTE #6 ABOVE.

FOR INFORMATION ONLY

GPRS UTILITY FINDINGS MAP

PREPARED FOR:
ROCHESTER HOUSING AUTHORITY

LOCATION:
BRONSON COURT TOWNHOMES
90 DR SAMUEL MCCREE WAY
ROCHESTER, NY 14608

DRAWN BY: SVEN.OVALL

PROJECT MANAGER:
ERIC BOYUM
716.364.4237
ERIC.BOYUM@GPRSINC.COM

DATE 10/5/2023

DRAWING NO.	1	REV.	0
-------------	---	------	---